


RAZOR & TIE OFFICES

214 SULLIVAN STREET
NEW YORK, NY 10012
T: 212.473.9173
F: 212.473.9174

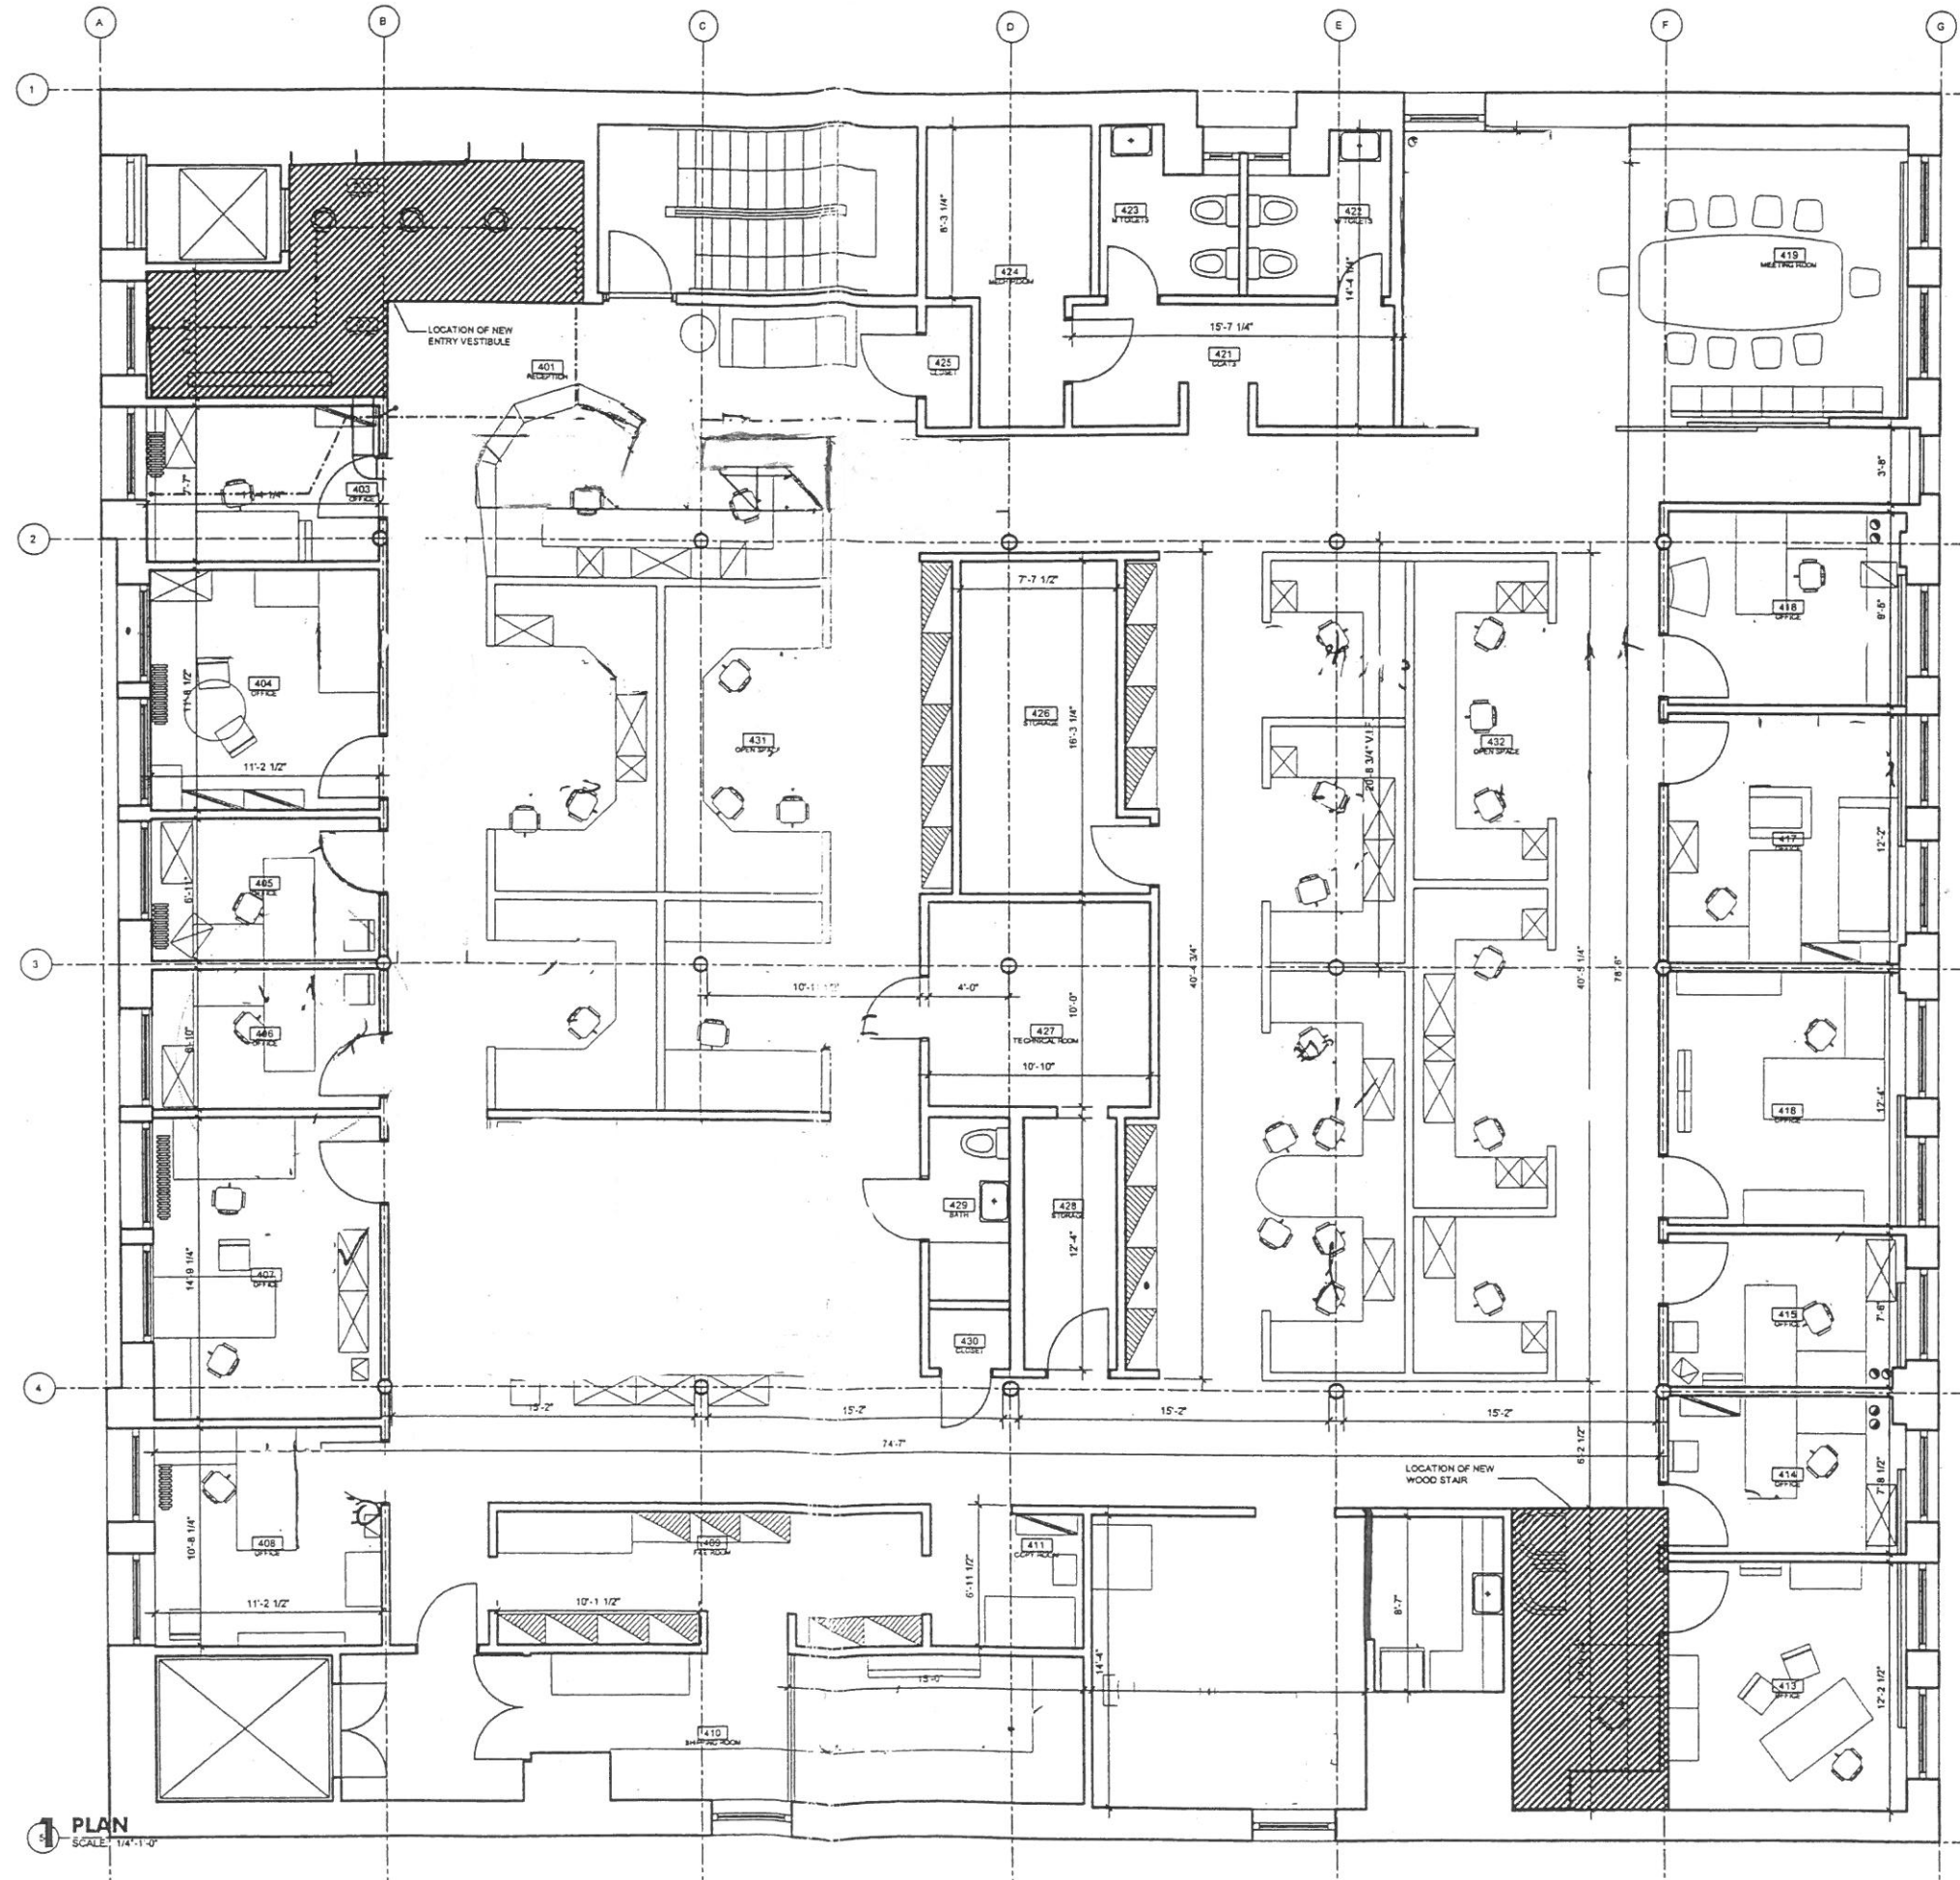

PLAN
SCALE: 1/4" = 1'-0"

DRAWING TITLE:

4TH FLOOR PLAN

SCALE: 1/4" = 1'-0"

DATE:

PROJECT: RAZOR & TIE

DRAWING NUMBER:

A-101